



PIAR	ESTACA	STATUS	DIAM.(CM)	PROF.(CM)	VOL.(M3)	COTA ARRAS	COTA FUNDO (BULGO)
P08	581A	NOVA	60	1800	2,83	9,8	9,7
	581B	NOVA	60	1800	2,83	9,8	9,7
P09	582A	NOVA	60	1800	2,83	9,8	9,7
	582B	NOVA	60	1800	2,83	9,8	9,7
P10	583A	NOVA	60	2000	5,65	13,9	13,8
	583B	NOVA	60	2000	5,65	13,9	13,8
P11	584A	NOVA	60	1800	5,96	13,15	13,05
	584B	NOVA	60	1800	5,96	13,15	13,05
P12	585A	NOVA	60	2000	5,68	14	13,9
	585B	NOVA	60	2000	5,68	14	13,9
P13	586A	NOVA	60	1800	5,96	13,15	13,05
	586B	NOVA	60	1800	5,96	13,15	13,05
P14	587A	NOVA	60	1800	5,96	13,15	13,05
	587B	NOVA	60	1800	5,96	13,15	13,05
P15	588A	NOVA	60	1800	5,96	13,15	13,05
	588B	NOVA	60	1800	5,96	13,15	13,05
P16	589A	NOVA	60	1800	5,96	13,15	13,05
	589B	NOVA	60	1800	5,96	13,15	13,05
P17	590A	NOVA	60	1800	5,96	13,15	13,05
	590B	NOVA	60	1800	5,96	13,15	13,05
P18	591A	NOVA	60	1800	5,96	13,15	13,05
	591B	NOVA	60	1800	5,96	13,15	13,05
P19	592A	NOVA	60	1800	5,96	13,15	13,05
	592B	NOVA	60	1800	5,96	13,15	13,05
P20	593A	NOVA	60	1800	5,96	13,15	13,05
	593B	NOVA	60	1800	5,96	13,15	13,05
P21	594A	NOVA	60	1800	5,96	13,15	13,05
	594B	NOVA	60	1800	5,96	13,15	13,05
P22	595A	NOVA	60	1800	5,96	13,15	13,05
	595B	NOVA	60	1800	5,96	13,15	13,05
P23	596A	NOVA	60	1800	5,96	13,15	13,05
	596B	NOVA	60	1800	5,96	13,15	13,05
P24	597A	NOVA	60	1800	5,96	13,15	13,05
	597B	NOVA	60	1800	5,96	13,15	13,05
P25	598A	NOVA	60	1800	5,96	13,15	13,05
	598B	NOVA	60	1800	5,96	13,15	13,05
P26	599A	NOVA	60	1800	5,96	13,15	13,05
	599B	NOVA	60	1800	5,96	13,15	13,05
P27	600A	NOVA	60	1800	5,96	13,15	13,05
	600B	NOVA	60	1800	5,96	13,15	13,05
P28	601A	NOVA	60	1800	5,96	13,15	13,05
	601B	NOVA	60	1800	5,96	13,15	13,05
P95	668A	NOVA	60	1800	5,96	13,15	13,05</

P36	50x100	209.5	162.5	1000	800	2.0	7.0
P37	20x40	18.5	14.5	1000	600	0.5	1.5
P38	10x100	163.0	130.0	15000	2800	1.5	4.0
P39	20x40	21.0	12.5	1300	700	1.0	1.0
P40	20x40	21.5	20.5	1200	800	1.0	1.0
P41	20x40	28.0	0.0	200	800	1.0	1.0
P42	20x40	28.0	0.0	200	800	1.0	1.0
P43	20x40	44.5	0.0	200	800	1.0	1.0
P44	20x40	44.5	0.0	200	800	1.0	1.0
P45	20x40	44.5	0.0	200	800	1.0	1.0
P46	50x120	102.0	83.5	23400	10300	3.0	9.0
P47	20x40	14.5	14.5	1400	1000	1.0	1.0
P48	20x40	60.0	52.5	2000	900	1.0	2.0
P49	20x40	60.0	52.5	2000	900	1.0	2.0
P50	20x40	23.5	20.0	2100	600	0.5	1.5
P51	20x40	23.5	20.0	2100	600	0.5	1.5
P52	20x40	38.5	32.5	1000	600	0.5	1.5
P53	20x40	41.5	36.0	1000	600	0.5	1.5
P54	20x40	70.5	65.0	1000	600	0.5	1.5
P55	50x80	213.5	169.0	28100	8700	2.0	9.0
P56	50x80	213.5	169.0	28100	8700	2.0	9.0
P57	50x80	49.0	43.0	8000	2000	0.5	1.5
P58	50x80	49.0	43.0	8000	2000	0.5	1.5
P59	50x80	49.0	43.0	8000	2000	0.5	1.5
P60	50x80	49.0	43.0	8000	2000	0.5	1.5
P61	50x80	49.0	43.0	8000	2000	0.5	1.5
P62	50x80	49.0	43.0	8000	2000	0.5	1.5
P113	50x80	124.5	102.0	4400	7200	2.5	1.0
P114	50x80	124.5	102.0	4400	7200	2.5	1.0
P115	50x80	36.0	33.5	9800	8600	0.5	1.5
P116	50x80	36.0	33.5	9800	8600	0.5	1.5
P117	50x80	36.0	33.5	9800	8600	0.5	1.5
P118	50x80	36.0	33.5	9800	8600	0.5	1.5
P119	50x80	36.0	33.5	9800	8600	0.5	1.5
P120	50x80	36.0	33.5	9800	8600	0.5	1.5
P121	20x40	16.5	10.0	400	400	0.5	0.5
P122	20x40	16.5	10.0	400	400	0.5	0.5
P123	20x40	16.5	10.0	400	400	0.5	0.5
P124	20x40	16.5	10.0	400	400	0.5	0.5
P125	20x40	16.5	10.0	400	400	0.5	0.5
P126	20x40	16.5	10.0	400	400	0.5	0.5
P127	20x40	16.5	10.0	400	400	0.5	0.5
P128	20x40	16.5	10.0	400	400	0.5	0.5
P129	20x40	16.5	10.0	400	400	0.5	0.5
P130	20x40	16.5	10.0	400	400	0.5	0.5
P131	20x40	16.5	10.0	400	400	0.5	0.5
P132	20x40	16.5	10.0	400	400	0.5	0.5
P133	20x40	16.5	10.0	400	400	0.5	0.5
P134	20x40	16.5	10.0	400	400	0.5	0.5
P135	20x40	16.5	10.0	400	400	0.5	0.5

ORIENTAÇÃO ADOTADAS DOS EIXOS



ABEÇA DAS ESTACAS" - SEM ESCALA

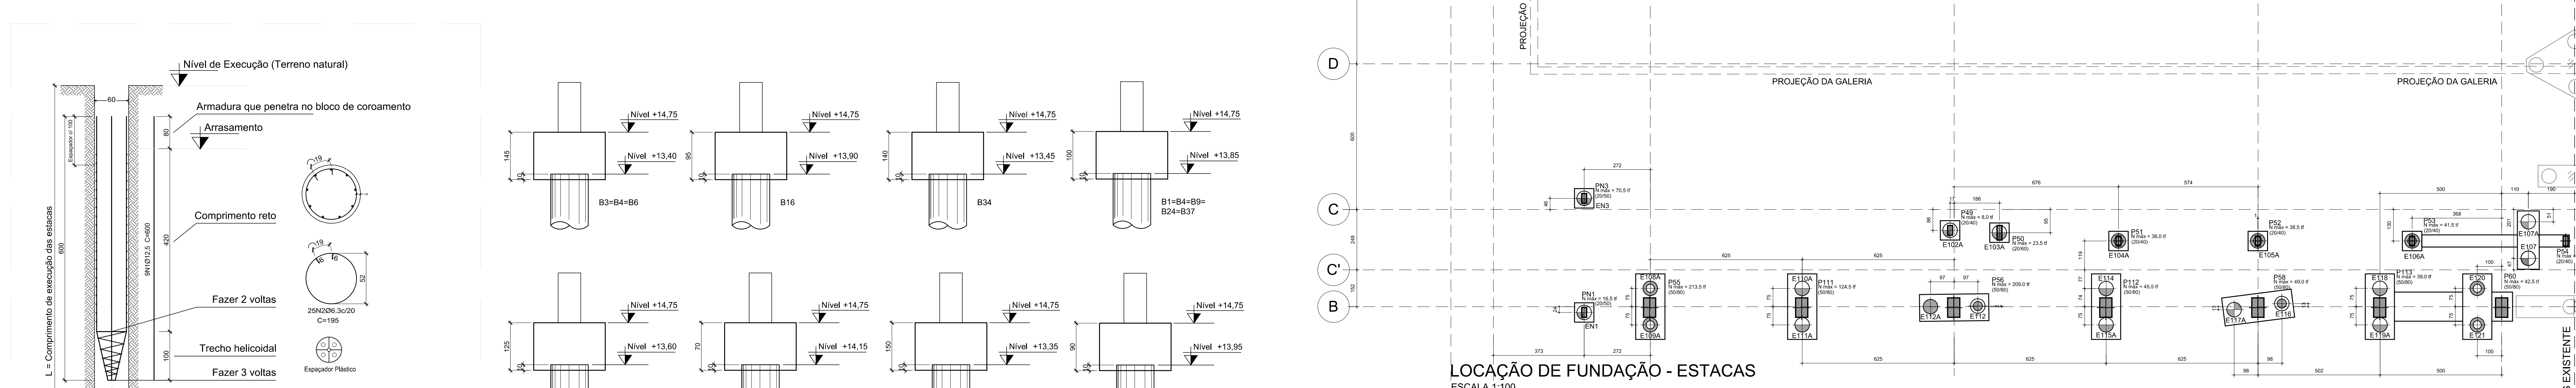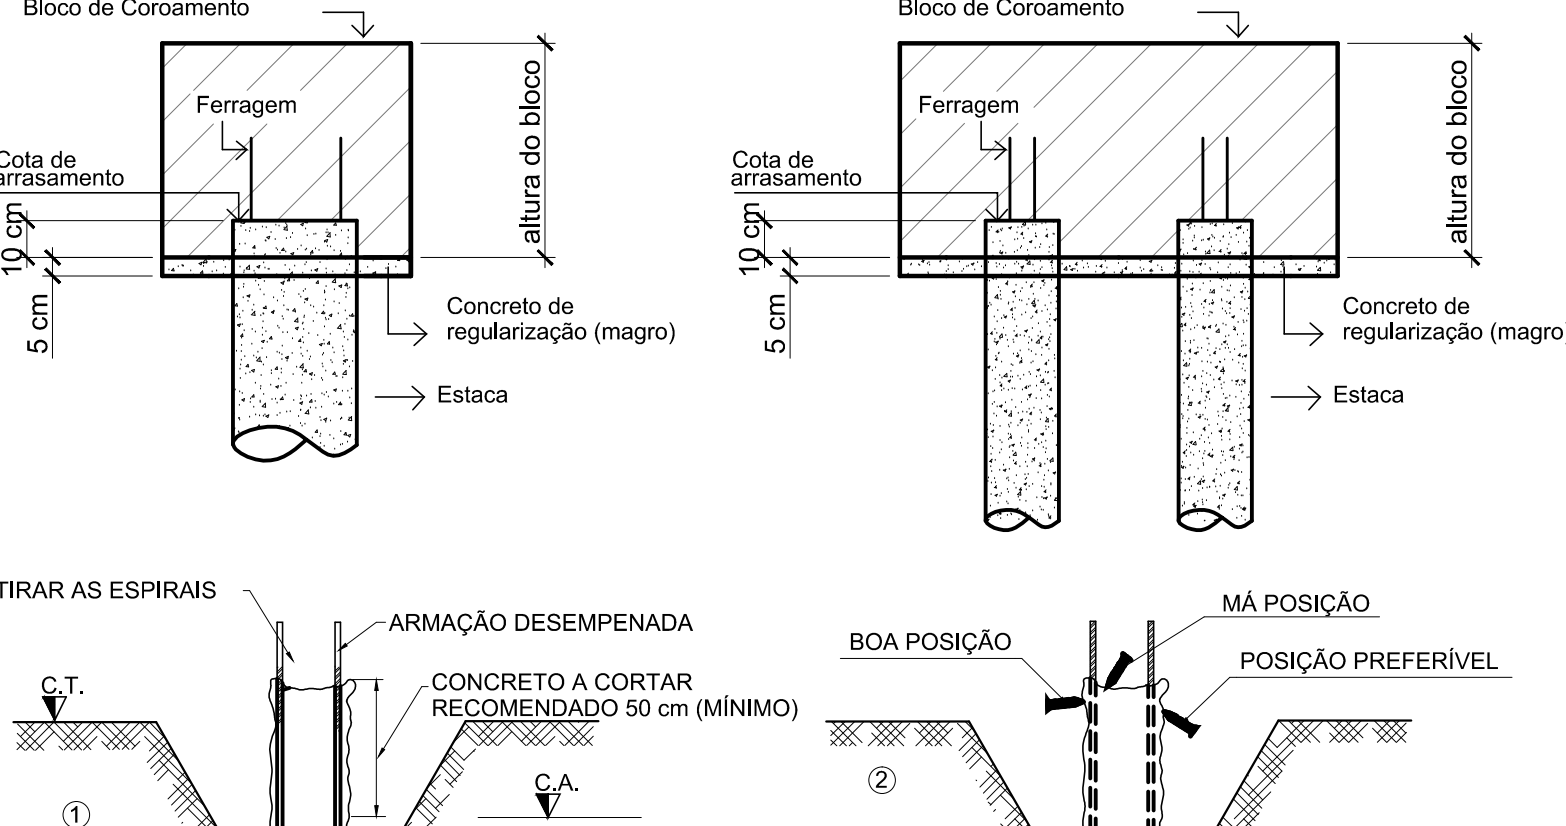

ESCALA 1:100

OBS: ESQUEMA GENÉRICO DE INDICAÇÃO DOS BLOCOS

001-E/2015-0001	MQ.06/304.13/005630-04